




Typical Cross Section in Flat Terrain

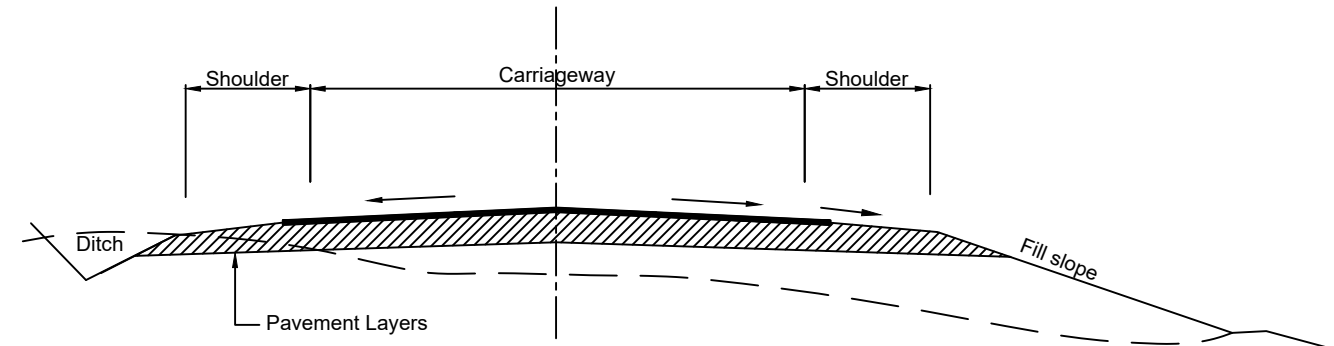


Typical Cross Section in Rolling Terrain

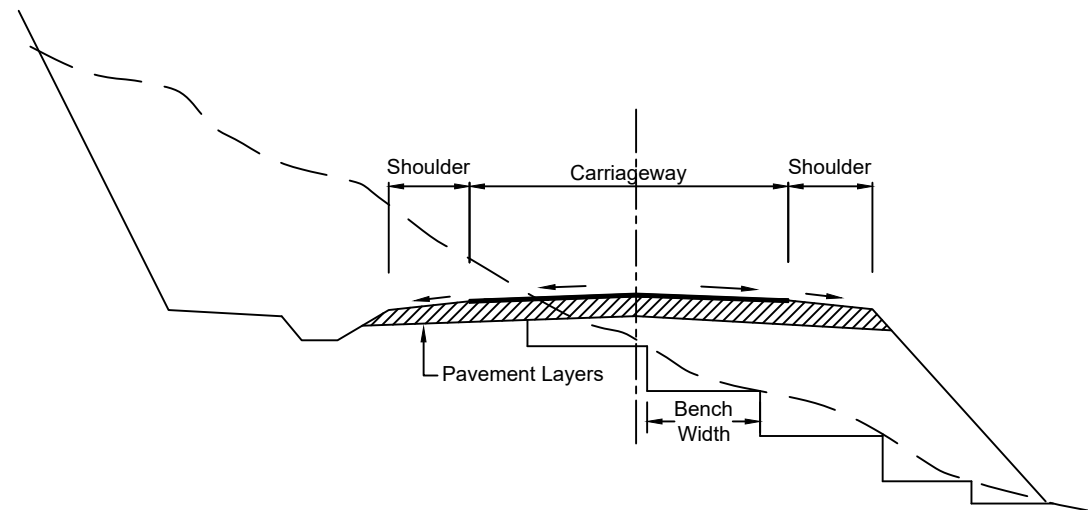

Typical Cross Section in Mountainous Terrain

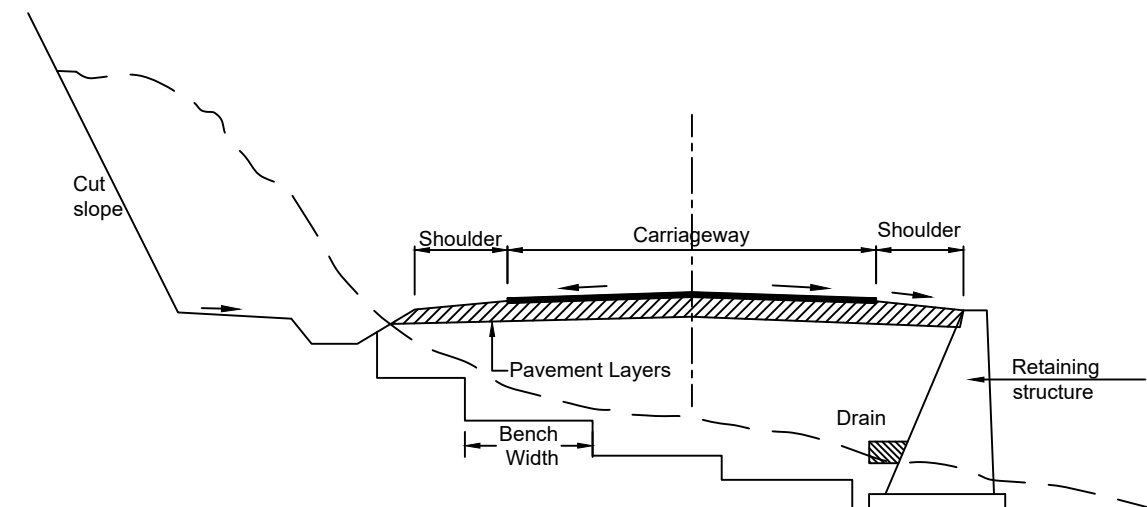

Typical Cross Section in Escarpment Terrain

NO.	AMENDMENTS	DATE	CLIENT:				Typical cross sections - Flat, Rolling and Mountainous terrain and Escarpments		
			 REPUBLIC OF KENYA MINISTRY OF ROADS AND TRANSPORT P.O. BOX 30260-00100 NAIROBI				DRAWING NO.: RDM/1/3/1/04		
							Date: Jan. 2024	Scale: N.T.S.	Sheet No.: 1/1

**STANDARD
GEOMETRY
DRAWINGS**