




Bio-Engineered slope protection

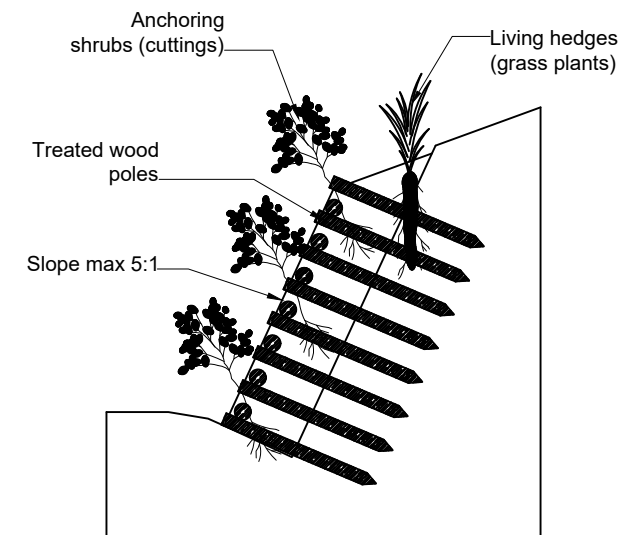


Bio-Engineering retaining walls

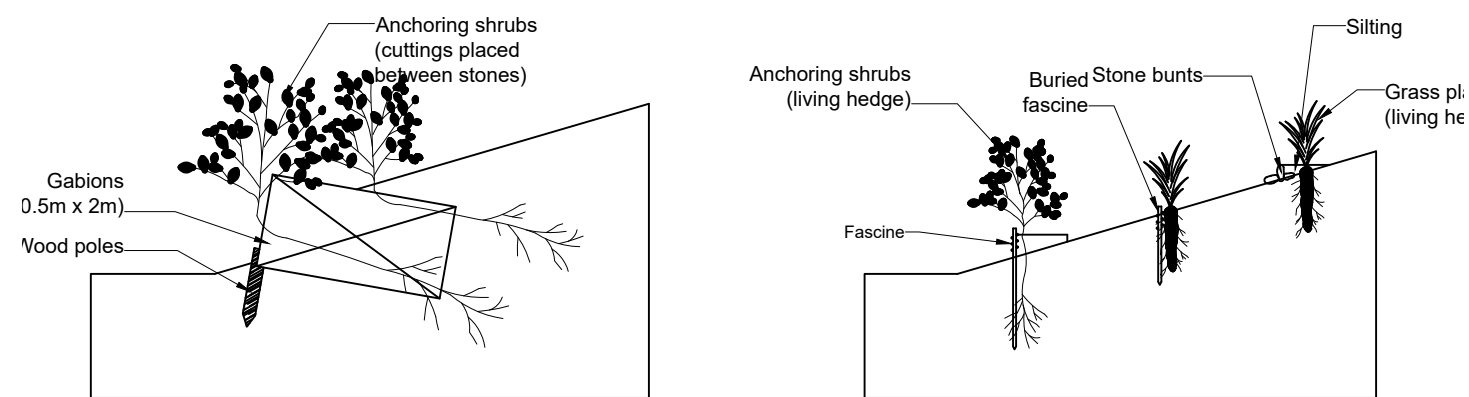

Bio-Engineered slope protection

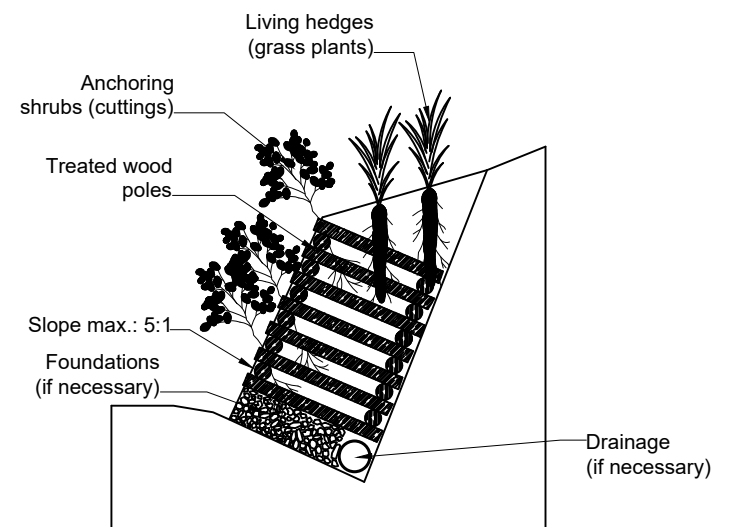

Bio-Engineering retaining walls

NO.	AMENDMENTS	DATE	CLIENT:							
			 <div>REPUBLIC OF KENYA MINISTRY OF ROADS AND TRANSPORT P.O. BOX 30260-00100 NAIROBI</div>			STANDARD SLOPE PROTECTION DRAWINGS	Bio-Engineering Slope Protection & Retaining Walls			
								DRAWING NO.: RDM/4/2/3/03		
								Date: Jan. 2024	Scale: N.T.S.	Sheet No.: 1/1