

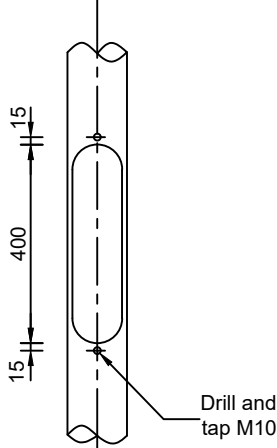


Plan




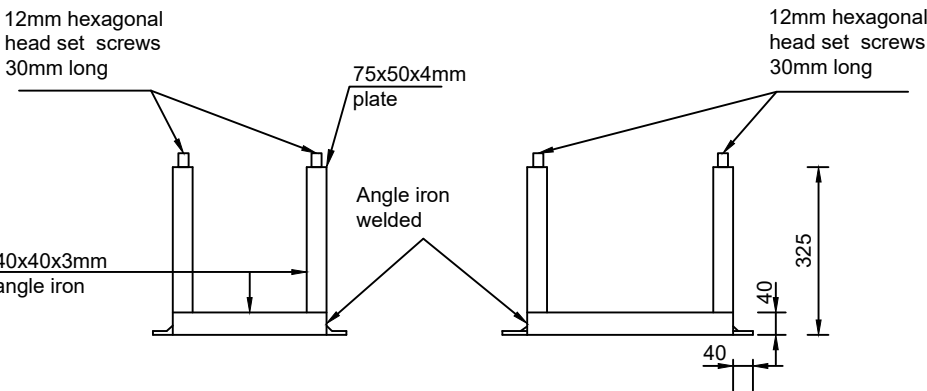


Slot detail

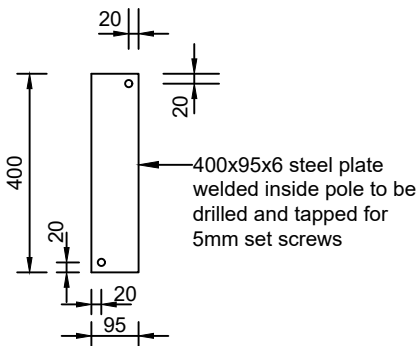


Section A-A

Section B-B

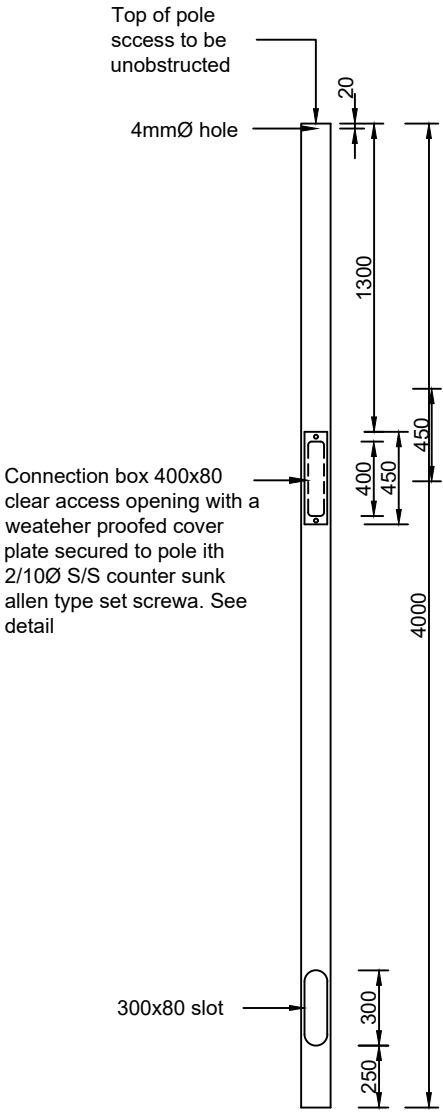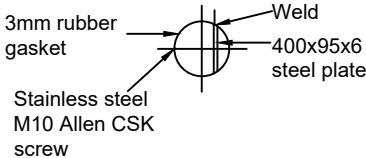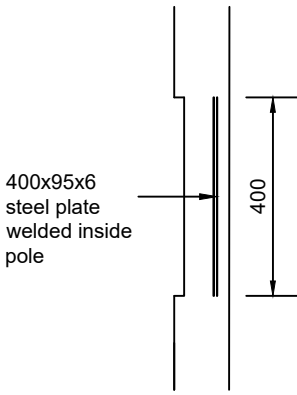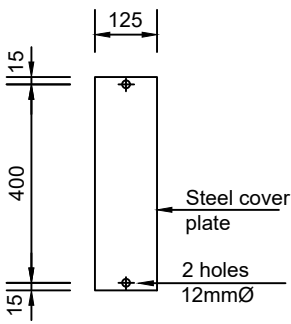

Traffic signal pole

NO.	AMENDMENTS	DATE	CLIENT:				
			 REPUBLIC OF KENYA MINISTRY OF ROADS AND TRANSPORT P.O. BOX 30260-00100 NAIROBI			STANDARD TRAFFIC CONTROL DRAWINGS	Traffic Signals Standard Pole and Controller Base details
							DRAWING NO.: RDM/6/3/1/03
							Date: Jan. 2024
							Scale: N.T.S. Sheet No.: 1/1