



Typical pole

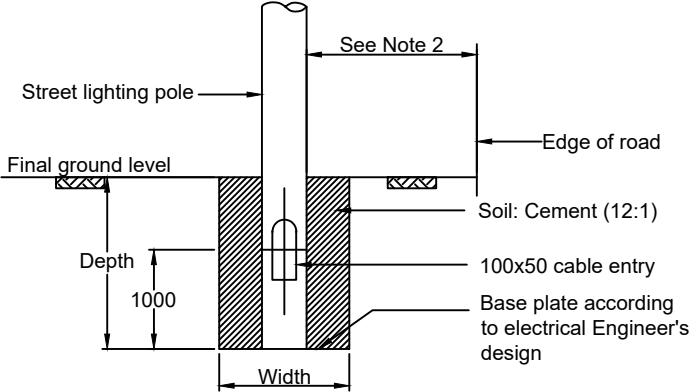

Foundation details

Installation of street lighting pole

Foundation			
Item	Pole height		
	3.5m - 7.0m	7.0m - 10.5m	>10.5m
Depth (mm)	1000	1800	2000
Width (mm)	800	1000	1500

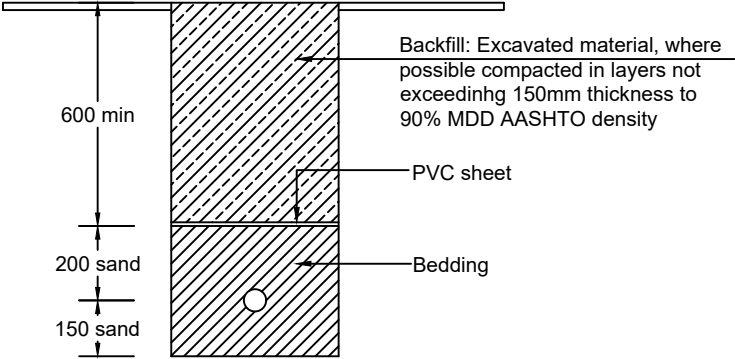

Cable installation

- Notes:
1. All dimensions are in millimetres unless otherwise specified
 2. The pole type and luminaire type to be specified by the Electrical Engineer
 3. Lateral displacement from road edge to be specified by the Engineer
 4. Lighting class to be specified by the Electrical Engineer
 5. After manufacture, all mild steel to be hot dipped and galvanised

NO.	AMENDMENTS	DATE	CLIENT:			STANDARD ANCILLARY DRAWINGS	Street Lighting - High voltage AC mains Typical Details		
			 REPUBLIC OF KENYA MINISTRY OF ROADS AND TRANSPORT P.O. BOX 30260-00100 NAIROBI				DRAWING NO.: RDM/7/1/1/01		
							Date: Jan. 2024	Scale: N.T.S.	Sheet No.: 1/1