
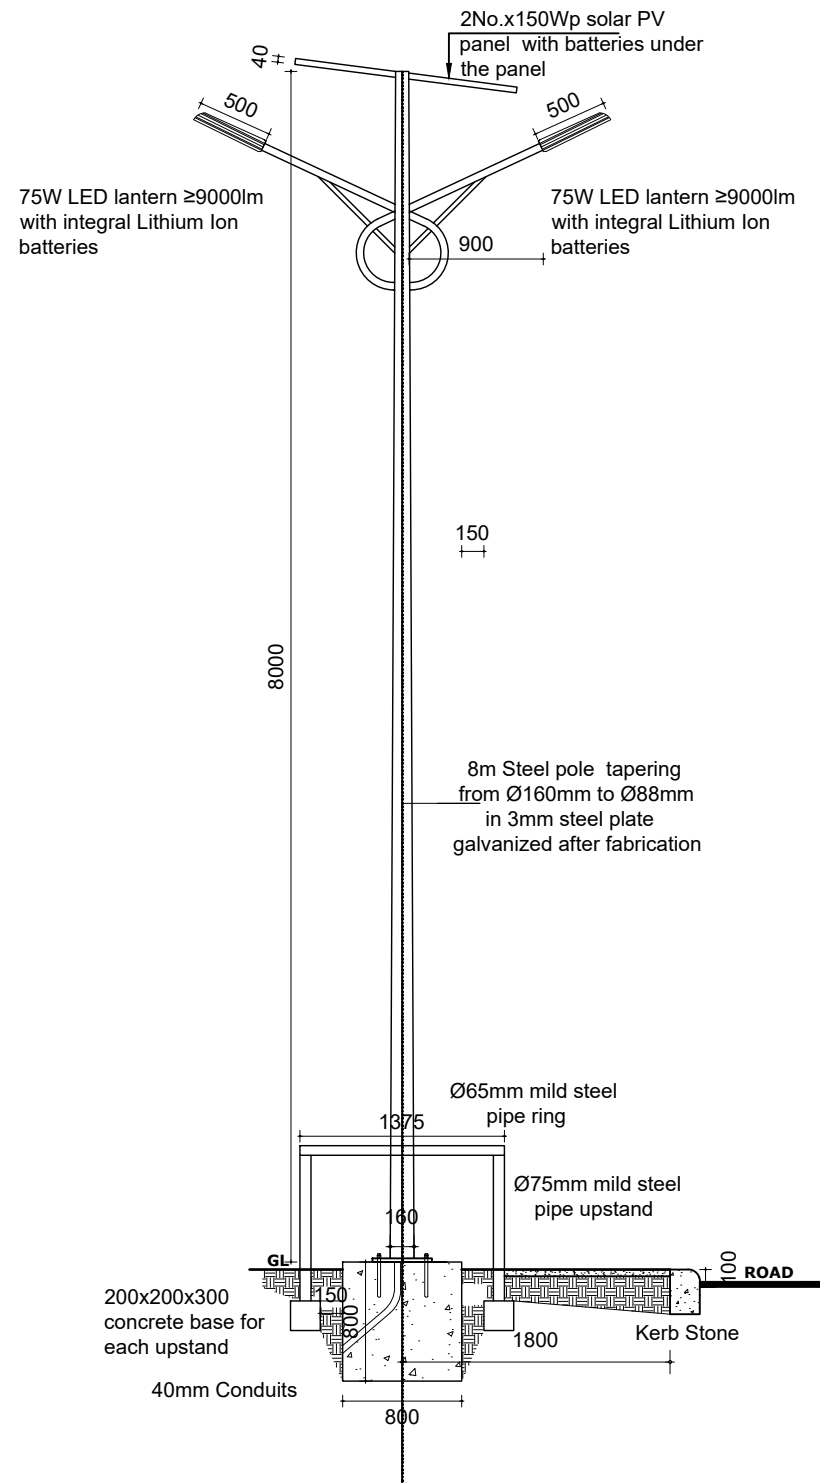
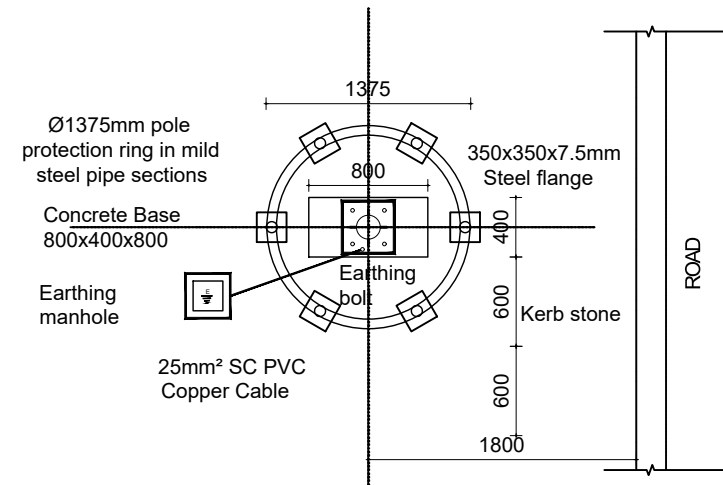
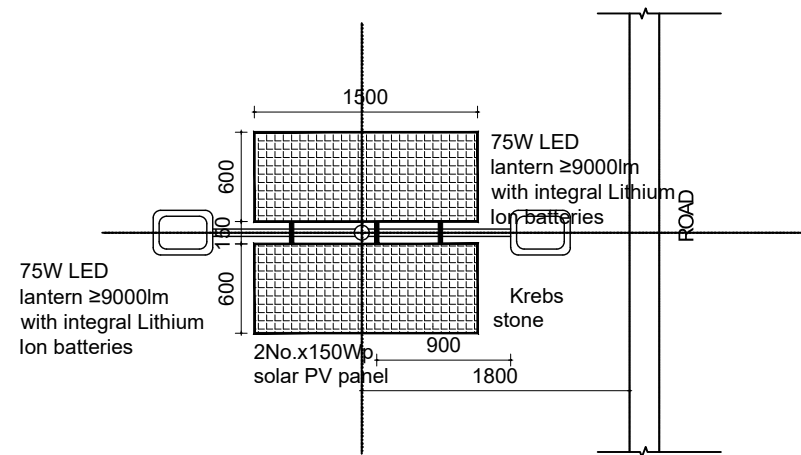


Notes:
1. All dimensions are in millimetres unless otherwise stated.
2. No dimensions should be scaled from the drawings.


NO.	AMENDMENTS	DATE	CLIENT:				STANDARD ANCILLARY DRAWINGS	Solar Street Lights - Single Bracket light details		
			 REPUBLIC OF KENYA MINISTRY OF ROADS AND TRANSPORT P.O. BOX 30260-00100 NAIROBI					DRAWING NO.: RDM/7/2/1/02		
								Date: Jan. 2024	Scale: N.T.S.	Sheet No.: 1/2



**DOUBLE BRACKET STREET LIGHTING COLUMN
(OPTION 2)**



- Notes:
1. All dimensions are in millimetres unless otherwise stated.
 2. No dimensions should be scaled from the drawings.

NO.	AMENDMENTS	DATE	CLIENT:				Solar Street Lights - Double Bracket light details
			 REPUBLIC OF KENYA MINISTRY OF ROADS AND TRANSPORT P.O. BOX 30260-00100 NAIROBI			STANDARD ANCILLARY DRAWINGS	DRAWING NO.: RDM/7/2/1/02
							Date: Jan. 2024
							Scale: N.T.S.
							Sheet No.: 2/2