




Resident Engineers Site Office-Plan Scale 1:125

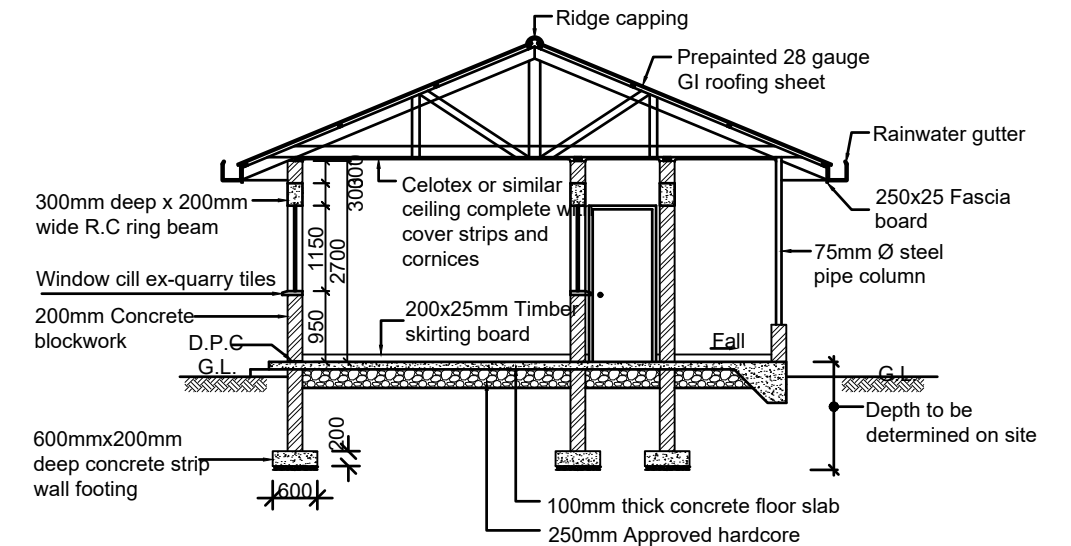

Section A-A
Scale 1:100

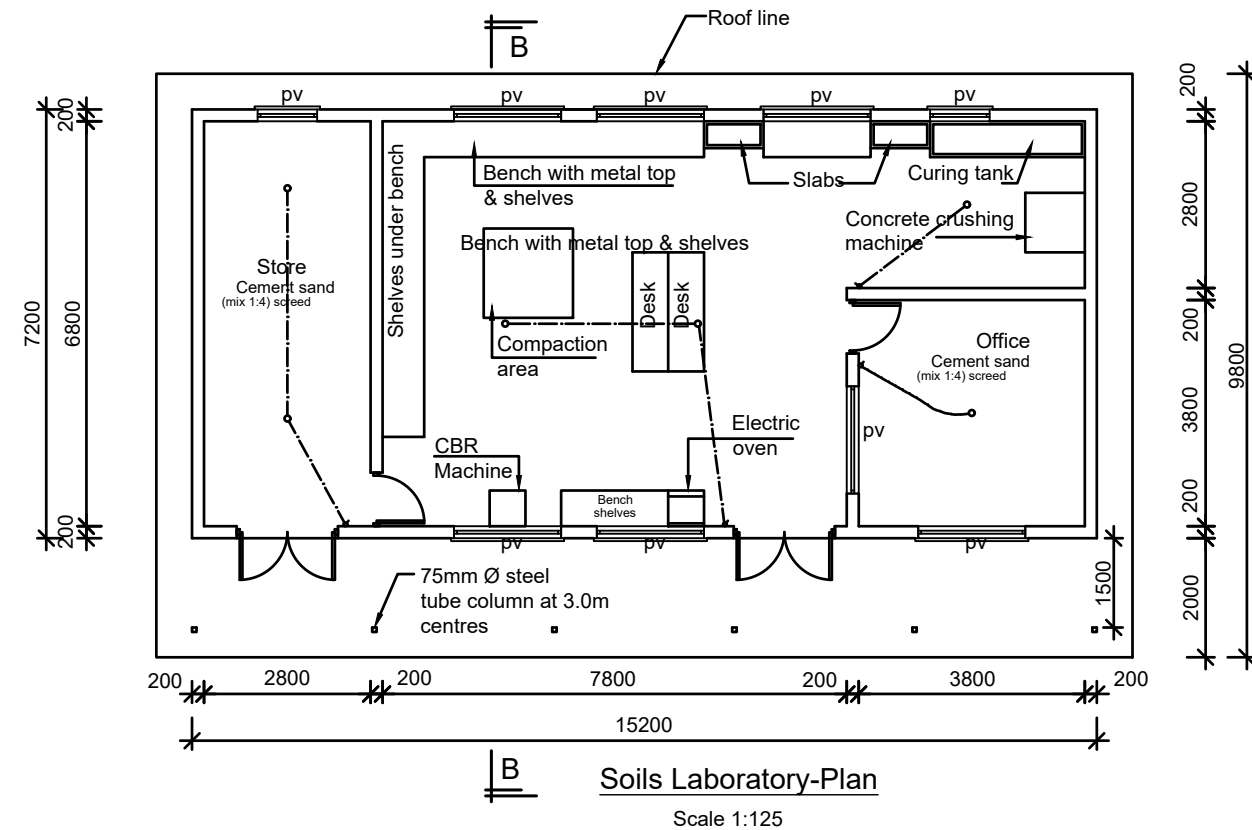


Soils Laboratory-Plan
Scale 1:125

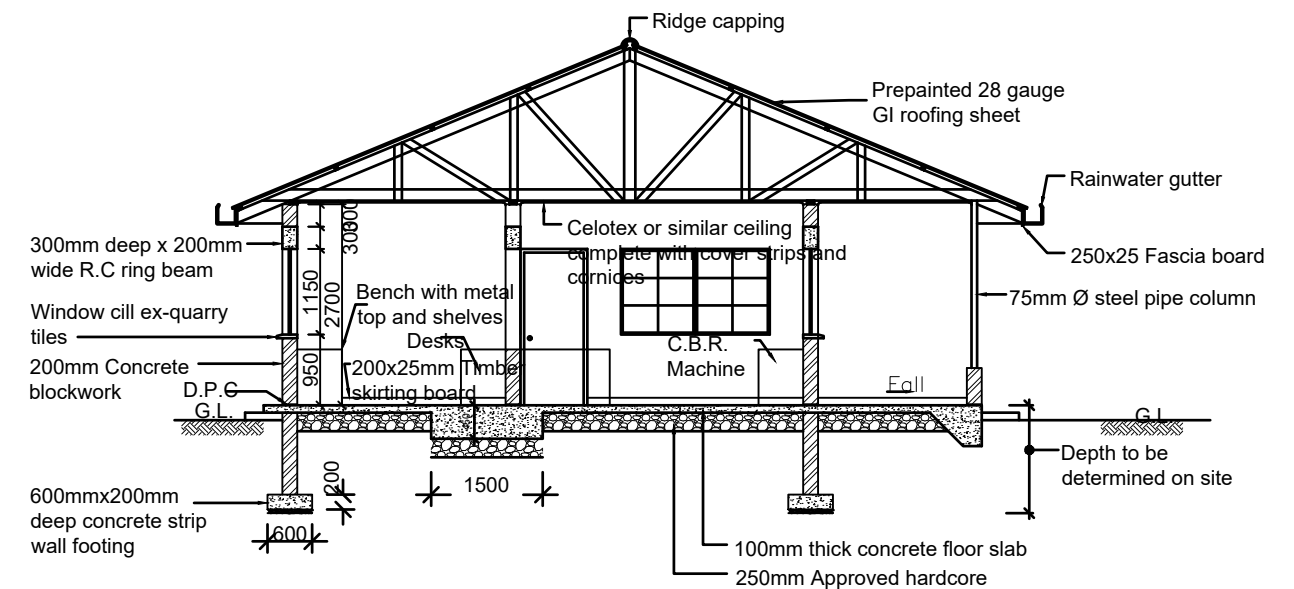

Section B-B
Scale 1:100

Notes:

1. All dimensions are in millimetres unless otherwise stated.
2. No dimensions should be scaled from the drawings.

NO.	AMENDMENTS	DATE	CLIENT:				Resident Engineer's Office and Laboratory
			 <p>REPUBLIC OF KENYA MINISTRY OF ROADS AND TRANSPORT P.O. BOX 30260-00100 NAIROBI</p>				DRAWING NO.: WSCM/14/1/01
							Date: Jan. 2024
							Scale: As Shown
							Sheet No.: 1/1