

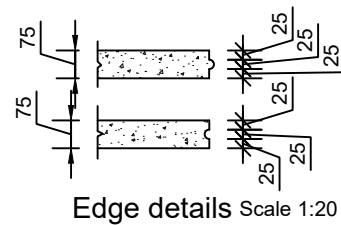
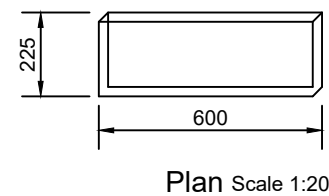



Notes:


1. All dimensions are in millimetres unless otherwise stated.
2. No dimensions should be scaled from the drawings.

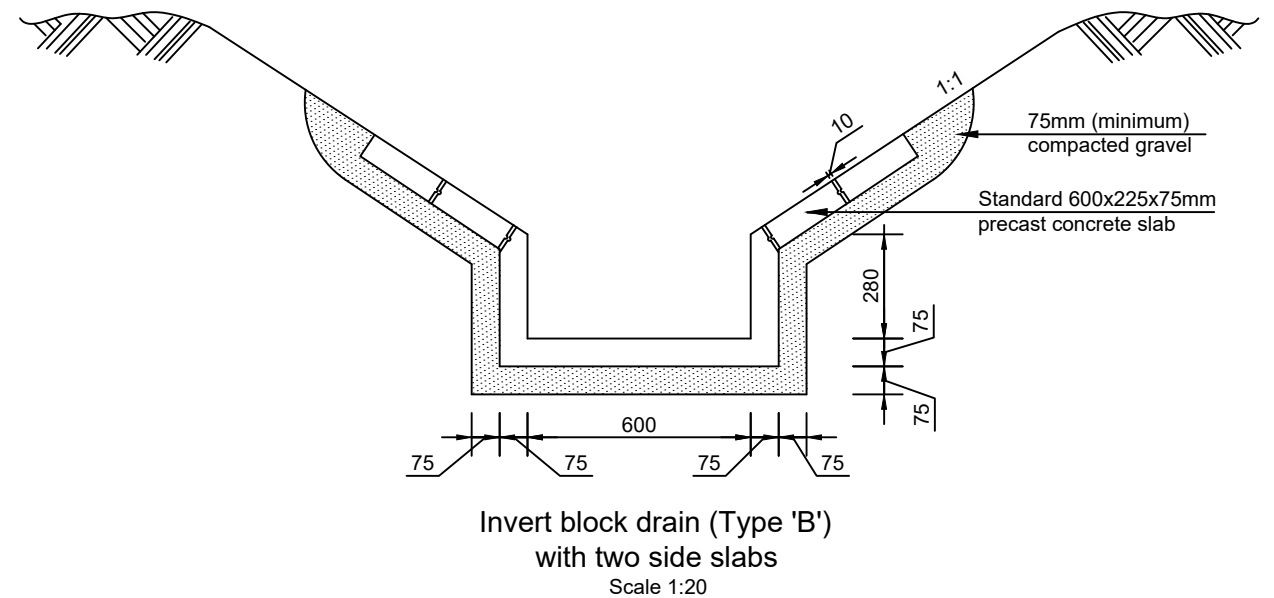


Side slabs for invert block drain
Scale 1:20

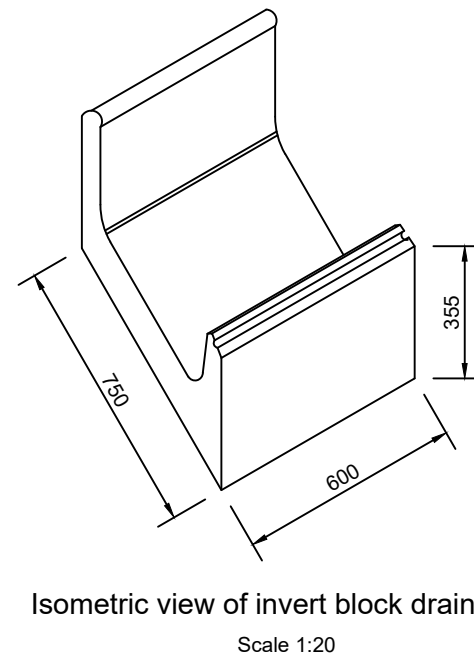


NO.	AMENDMENTS	DATE	CLIENT:				Invert Block Drains (IBDs)		
			 REPUBLIC OF KENYA MINISTRY OF ROADS AND TRANSPORT P.O. BOX 30260-00100 NAIROBI				DRAWING NO.: WSCM/21/1/01		
							Date: Jan. 2024 Scale: As Shown Sheet No.: 1/2		

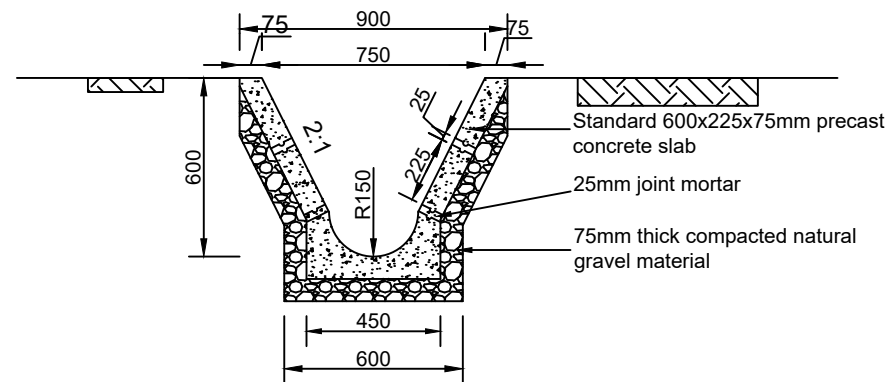

IBD Type 1 (V-750*600)

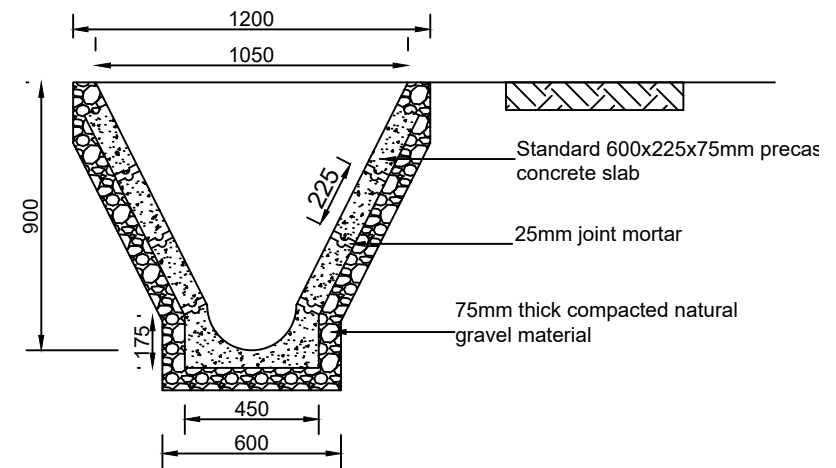


IBD Type 2 (V-1050*900)

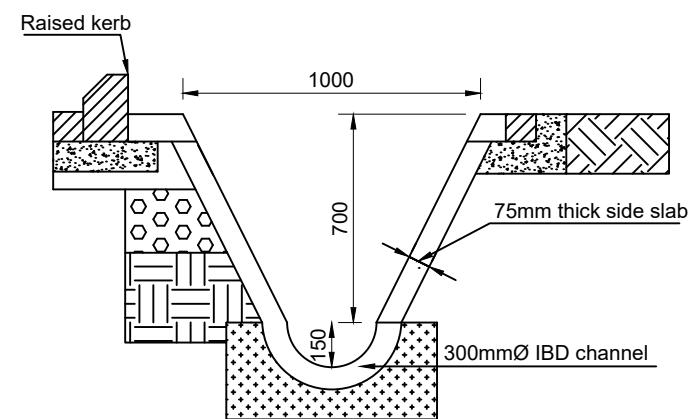

IBD Type 3 (V-1000*850)

Notes:

1. All dimensions are in millimetres unless otherwise stated.
2. No dimensions should be scaled from the drawings.

NO.	AMENDMENTS	DATE	CLIENT:				Invert Block Drains (IBDs)		
			 REPUBLIC OF KENYA MINISTRY OF ROADS AND TRANSPORT P.O. BOX 30260-00100 NAIROBI				DRAWING NO.: WSCM/21/1/01		
							Date: Jan. 2024 Scale: 1:25 Sheet No.: 2/2		

STANDARD
DRAINAGE
DRAWINGS