
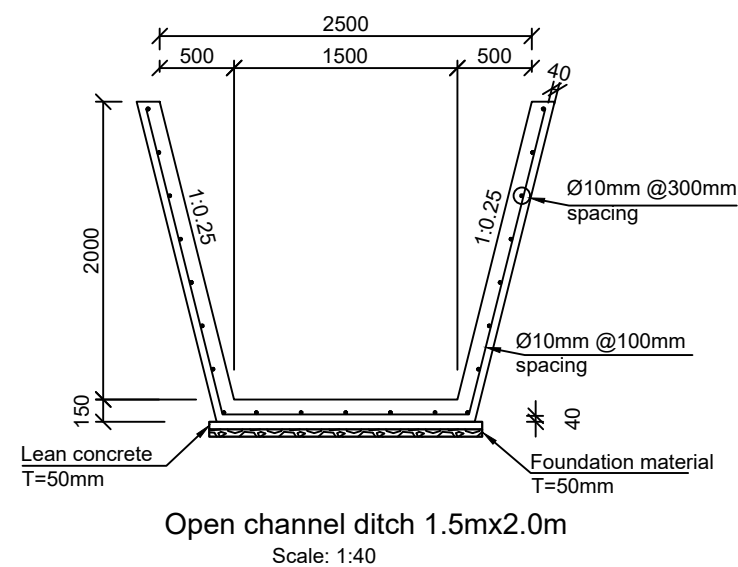
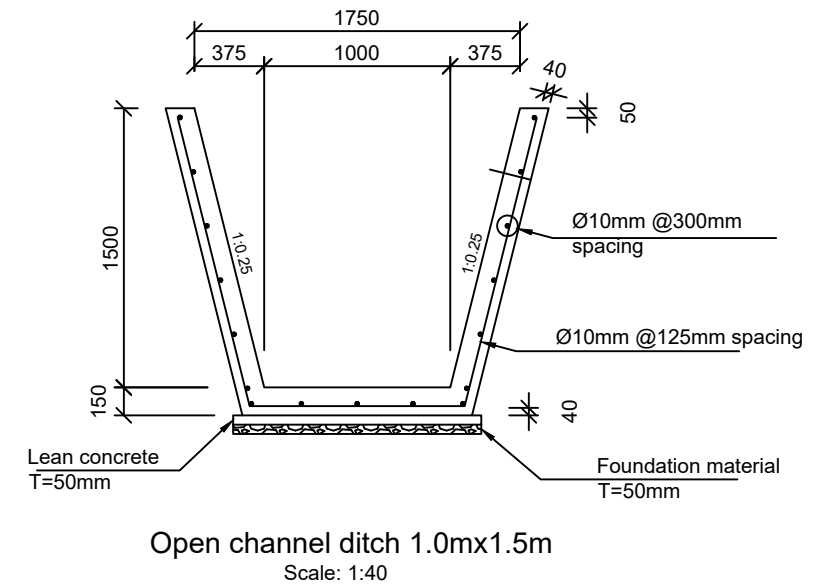
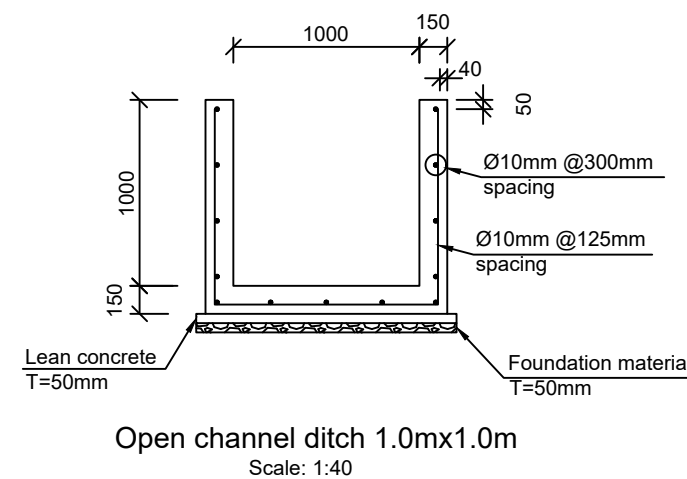


Open channel ditch
0.5mx0.5m Scale: 1:30

 

Quantity (Per m)				
Item	0.5m x 0.50m	1.0m x 1.00m	1.0m x 1.50m	1.50m x 2.00m
Reinforced cement concrete	0.25 m³.	0.5 m³.	0.655 m³.	0.885 m³.
Steel bar	11.0 kg.	22.1 kg.	29.1 kg.	44.8 kg.
Lean concrete	0.035 m³.	0.07 m³.	0.067 m³.	0.092 m³.
Foundation materials	0.035 m³.	0.07 m³.	0.067 m³.	0.092 m³.

1. All dimensions are in millimetres unless otherwise stated.
2. No dimensions should be scaled from the drawings.

NO.	AMENDMENTS	DATE	CLIENT:			STANDARD DRAINAGE DRAWINGS	Open channel ditches			
			 REPUBLIC OF KENYA MINISTRY OF ROADS AND TRANSPORT P.O. BOX 30260-00100 NAIROBI				DRAWING NO.: WSCM/21/1/02			
								Date: Jan. 2024	Scale: As Shown	Sheet No.: 1/1