




CATCH BASIN 1 (CB1)  
(600x600)

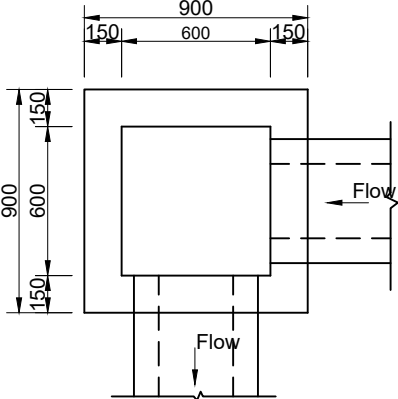


Plan      Scale 1:40

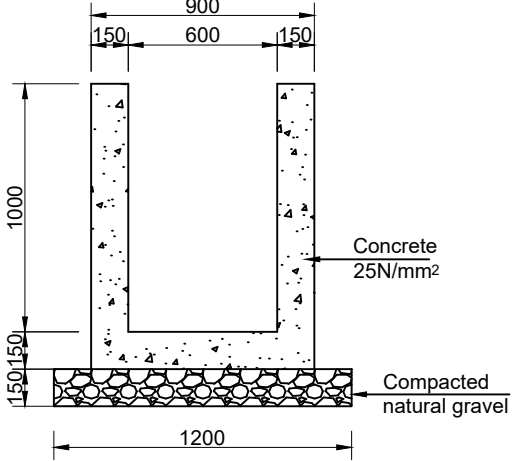

Section Scale 1:40

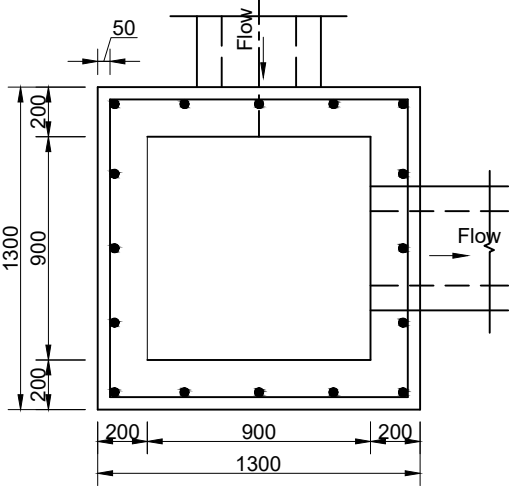


Plan Scale 1:40

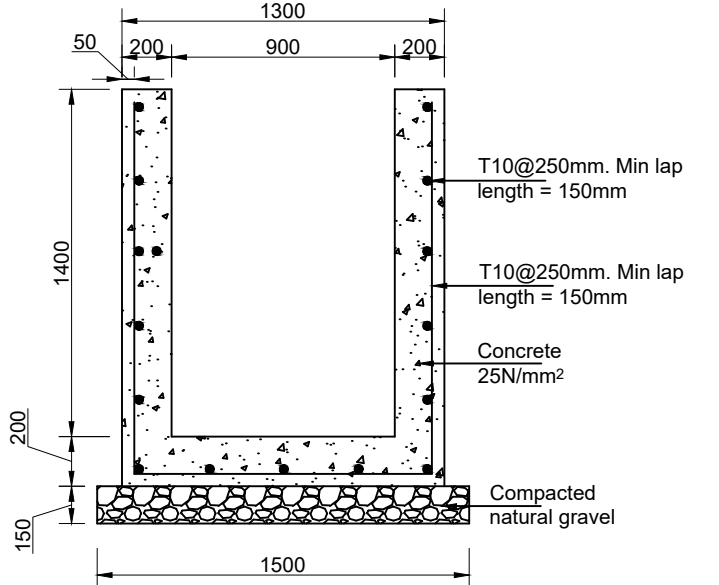


Section Scale 1:40


CATCH BASIN 1 (CB1)  
(600x600)

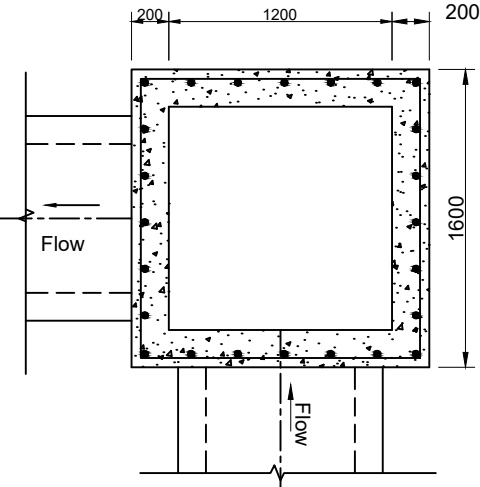


Plan Scale 1:40

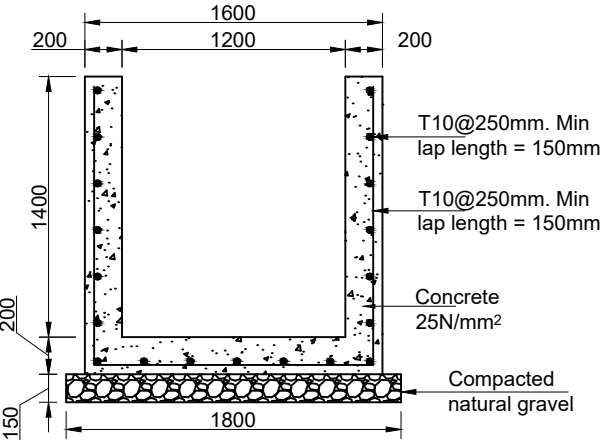

Section Scale 1:40

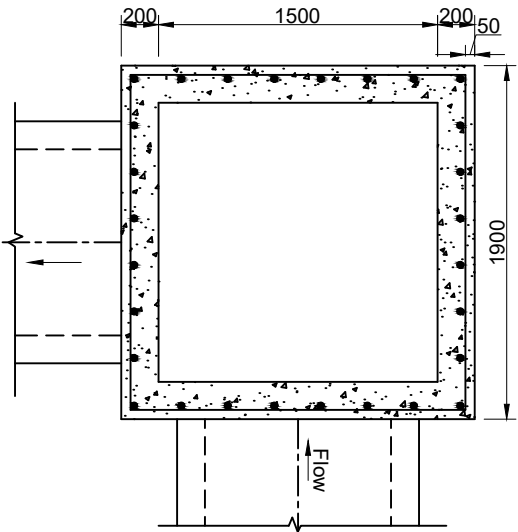


Plan Scale 1:40

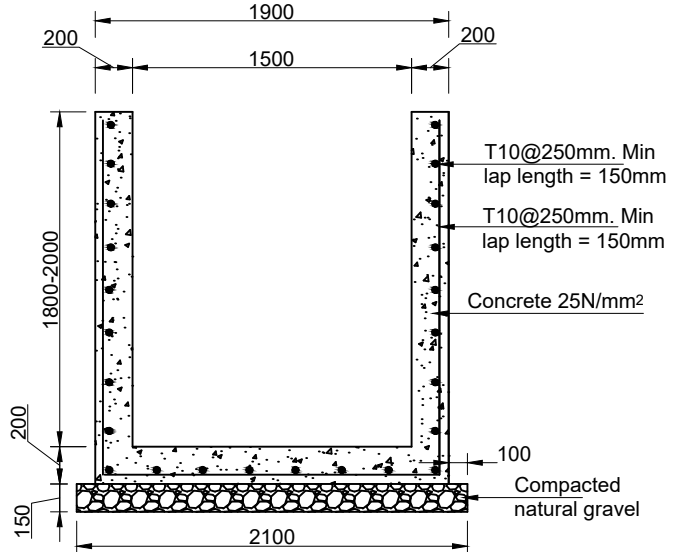

Section Scale 1:40

Notes:

1. All dimensions are in millimetres unless otherwise stated.
2. No dimensions should be scaled from the drawings.

 NO.	AMENDMENTS	DATE	CLIENT:			STANDARD DRAINAGE DRAWINGS	Catch basins			
			 REPUBLIC OF KENYA MINISTRY OF ROADS AND TRANSPORT P.O. BOX 30260-00100 NAIROBI				DRAWING NO.: WSCM/22/2/01			
								Date: Jan. 2024	Scale: As Shown	Sheet No.: 1/1