

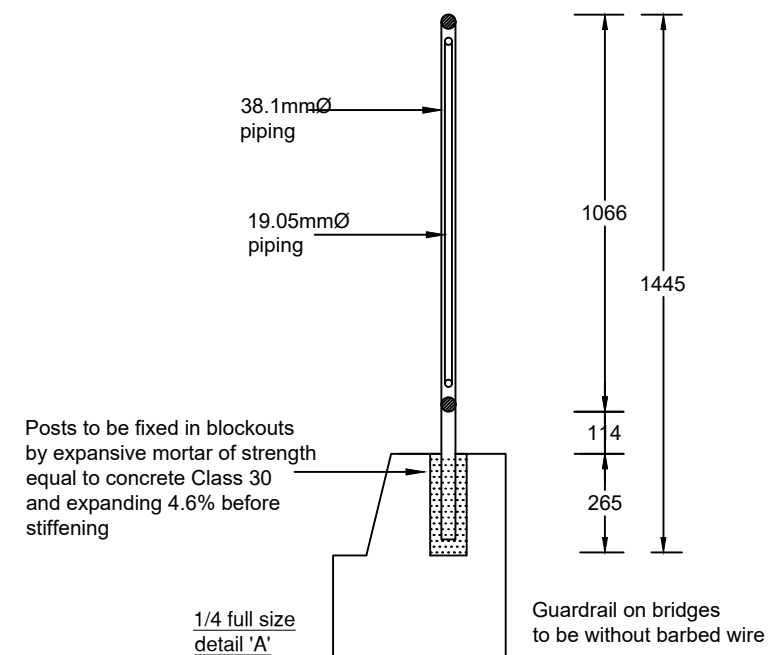


Elevation - Pedestrian Guardrails
Scale 1:20

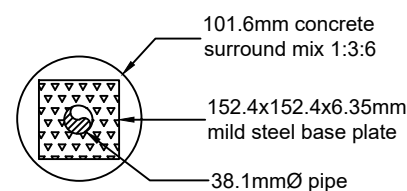


Detail of guardrail fixed to structures
Scale 1:20

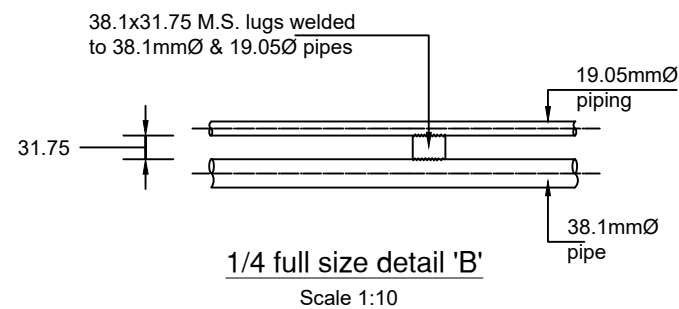

1/4 F.S.D Section at Y-Y
Scale 1:10

notes

1. All materials and fabrication to latest edition of the appropriate b.s.s
2. Alternative couplings on vertical posts to accommodate changes in direction of between 120° to 175°
3. Railings to be supplied with one coat inhibitive primer and one oil bound undercoat erection damage to be made good and one full gross oil bound finish coat applied after erection.
4. All welds to be done conveniently to suit the adjoining parts.

NO.	AMENDMENTS	DATE	CLIENT:				Pedestrian guardrails
			 REPUBLIC OF KENYA MINISTRY OF ROADS AND TRANSPORT P.O. BOX 30260-00100 NAIROBI				
						STANDARD ANCILLARY DRAWINGS	DRAWING NO.: WSCM/82/1/02 Date: Jan. 2024 Scale: As Shown Sheet No.: 1/1