



Regulatory Signs

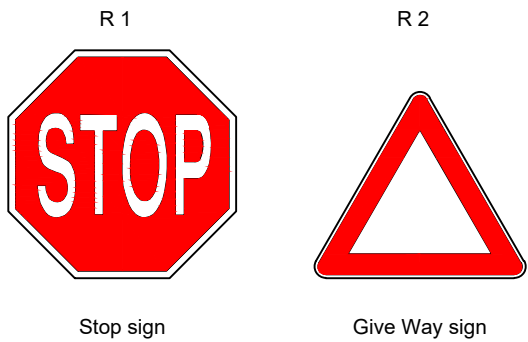


Mandatory Signs



Information Signs

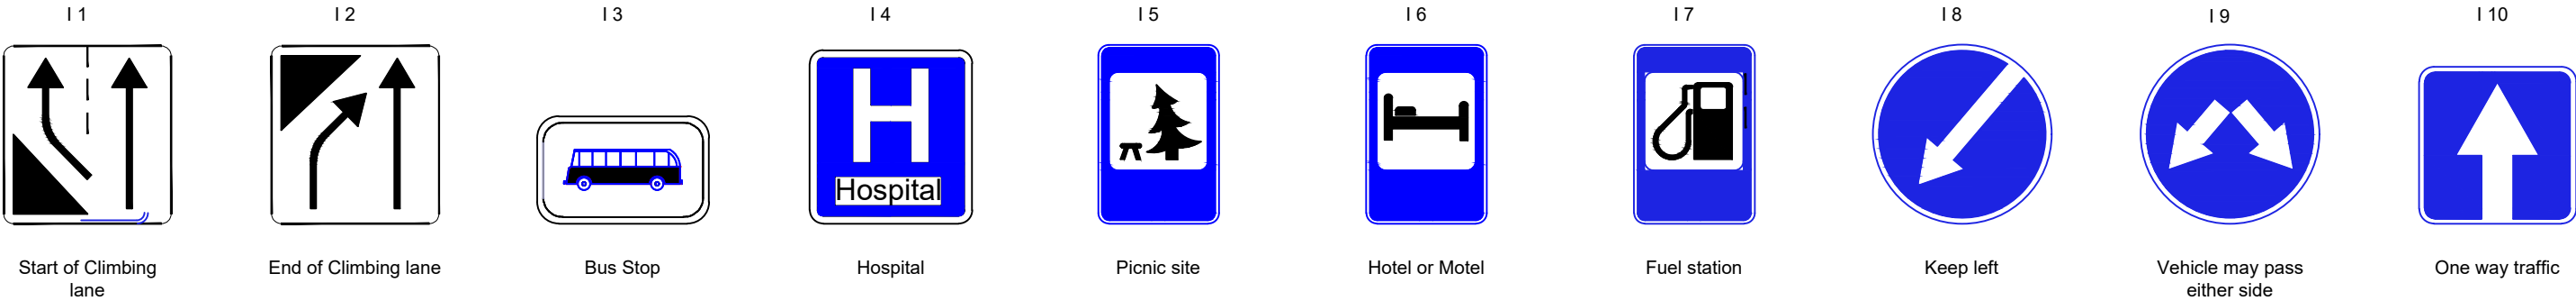

NO.	AMENDMENTS	DATE	CLIENT:					
			 <div>REPUBLIC OF KENYA MINISTRY OF ROADS AND TRANSPORT P.O. BOX 30260-00100 NAIROBI</div>				STANDARD ANCILLARY DRAWINGS	Standard Traffic Signs: Regulatory (R), Mandatory (M) and Information Signs (I)
								DRAWING NO.: WSCM/84/2/01
								Date: Jan. 2024Scale: N.T.S.Sheet No.: 2/2