



Note			
When	Middle	Slope	Respective speed
L =	0.4xL	0.3xL	
5m	2.0m	1.5m	50kmp
4m	1.6m	1.2m	40kmp
3m	1.2m	0.9m	30kmp

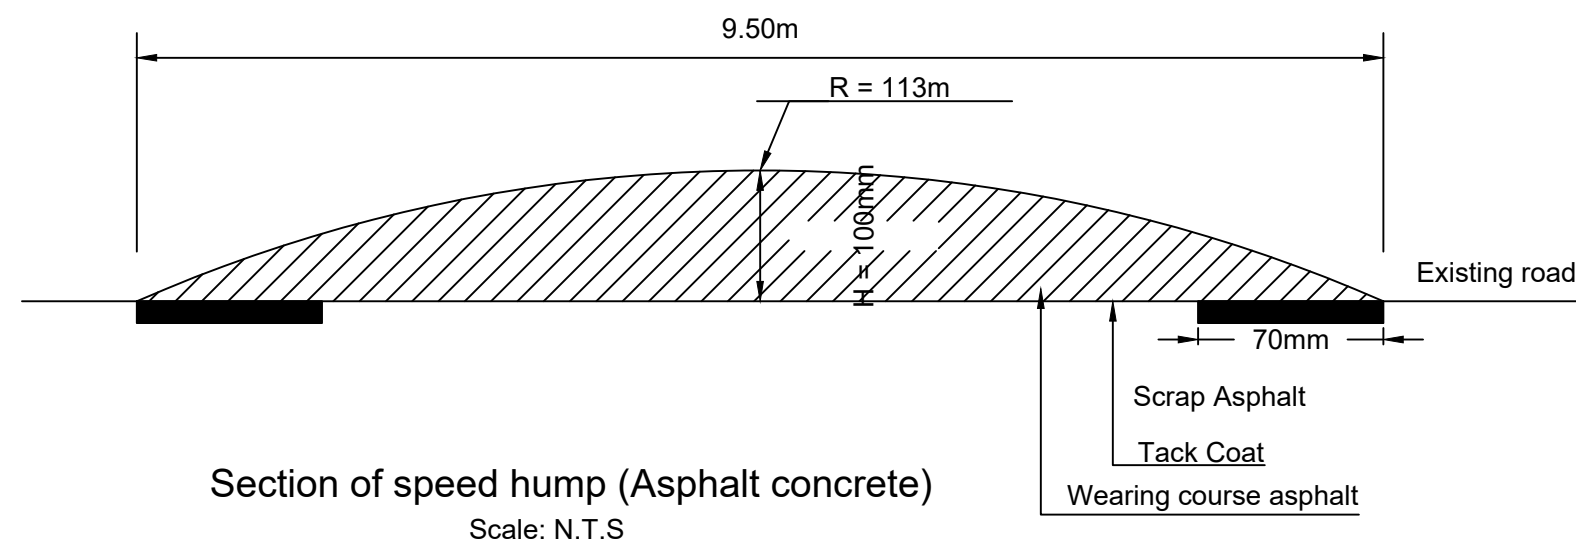

NO.	AMENDMENTS	DATE	CLIENT:			STANDARD ANCILLARY DRAWINGS	Standard Speed Hump			
			 <div>REPUBLIC OF KENYA MINISTRY OF ROADS AND TRANSPORT P.O. BOX 30260-00100 NAIROBI</div>				DRAWING NO.: WSCM/85/2/02			
								Date: Jan. 2024	Scale: 1:10	Sheet No.: 1/1