




Type of revetment

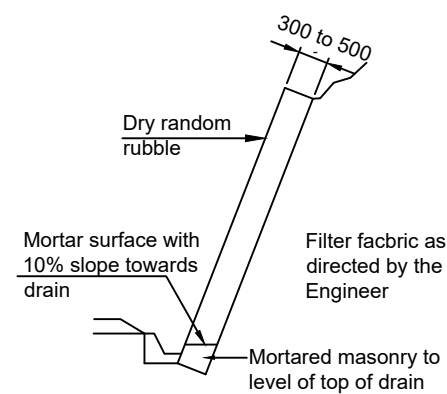


Dry random rubble type

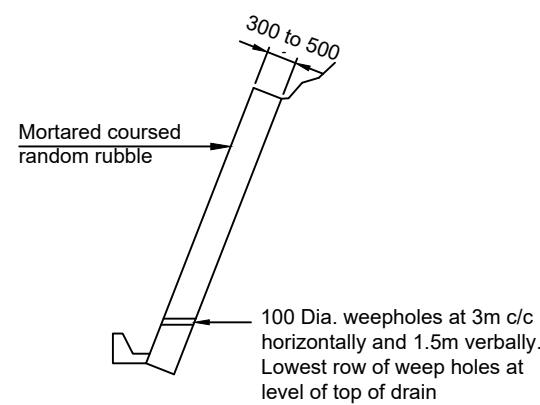


Mortared coursed random rubble type

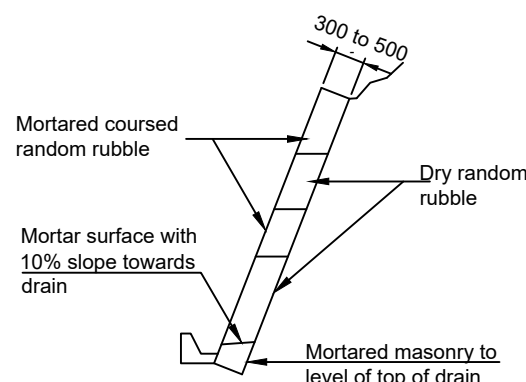

Composite type

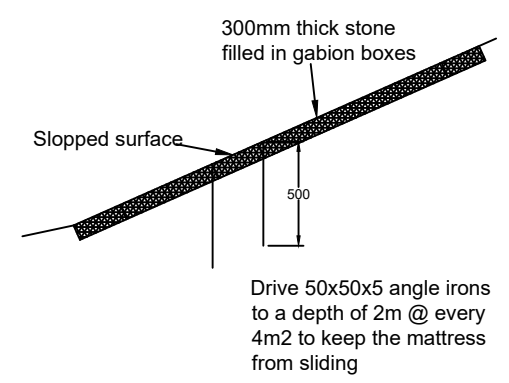


Reno mattress type

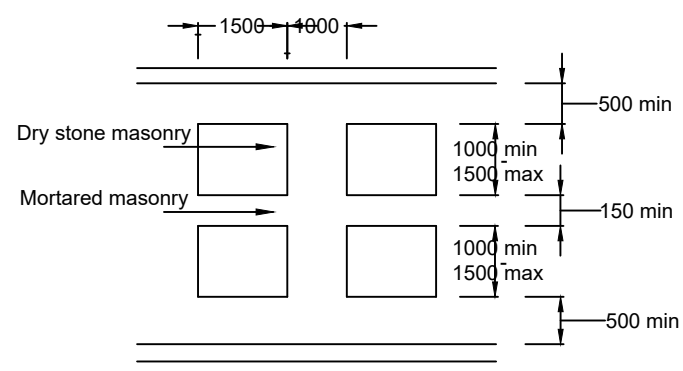


Composite masonry rock face protection wall

- Notes:
- 1. All dimensions are in millimetres unless otherwise stated.
 - 2. No dimensions should ebe scaled from the drawings.

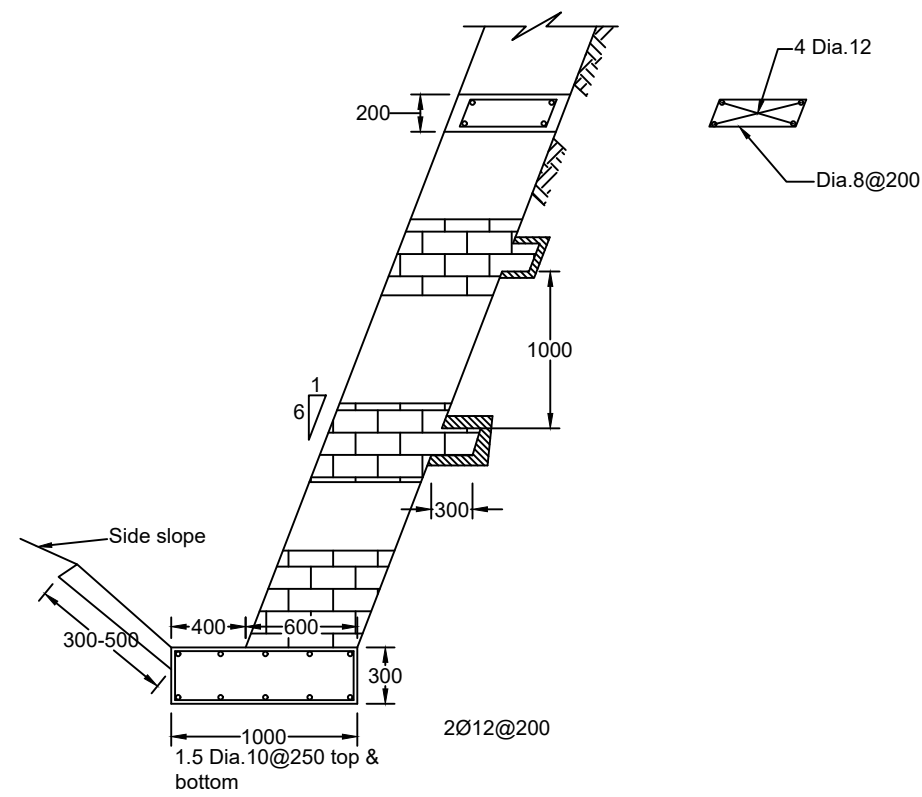

Typical mortared masonry revetment resting on Class C20/20 Concrete footing

NO.	AMENDMENTS	DATE	CLIENT:				Retaining Walls Revetment Structures		
			 REPUBLIC OF KENYA MINISTRY OF ROADS AND TRANSPORT P.O. BOX 30260-00100 NAIROBI				DRAWING NO.: RDM/4/2/3/04		
							Date: Jan. 2024 Scale: N.T.S. Sheet No.: 1/1		
							STANDARD SLOPE PROTECTION DRAWINGS		