


U-Shaped drain detail

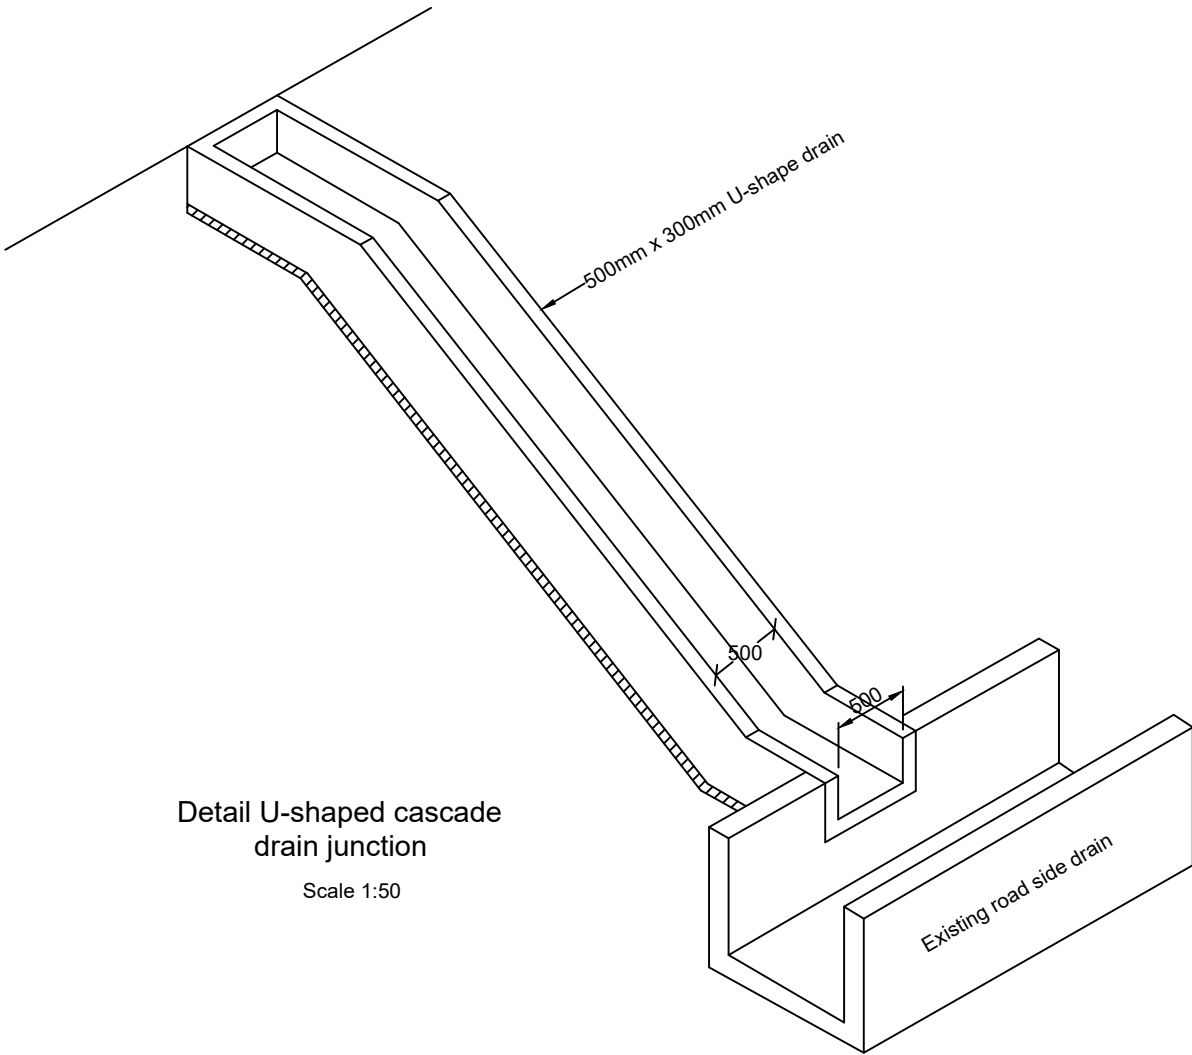

Detail U-shaped cascade  
drain junction  
Scale 1:50

- Notes:
- 1. All dimensions are in millimetres unless otherwise stated
  - 2. Simple cascade only suitable for small discharges

NO.	AMENDMENTS	DATE	CLIENT:			STANDARD DRAINAGE DRAWINGS	Simple Concrete Cascade		
			 REPUBLIC OF KENYA MINISTRY OF ROADS AND TRANSPORT P.O. BOX 30260-00100 NAIROBI				DRAWING NO.: WSCM/23/2/01		
							Date: Jan. 2024	Scale: N.T.S.	Sheet No.: 1/1