




25 mm

200 mm 200 mm 200 mm 200 mm 200 mm 200 mm 200 mm

Scale N.T.S.

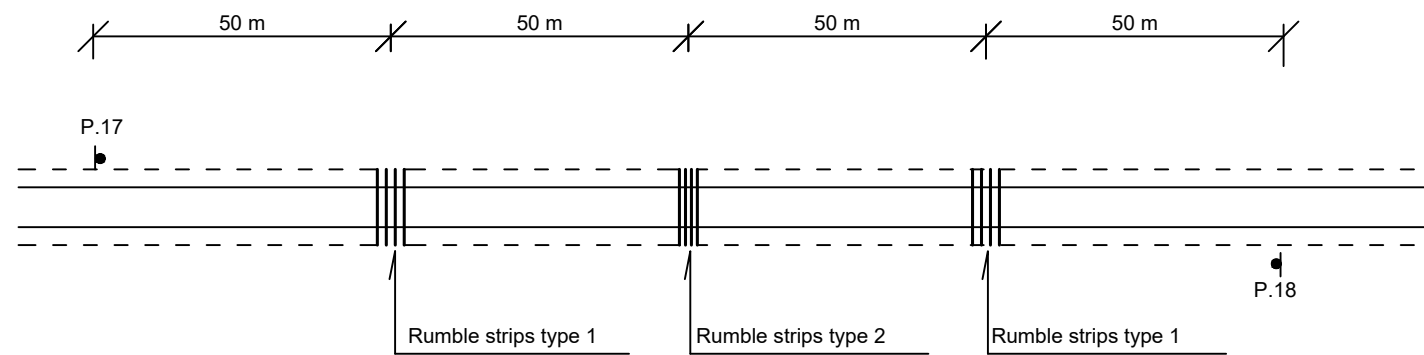

 NO.	AMENDMENTS	DATE	CLIENT:			STANDARD ANCILLARY DRAWINGS	Rumble Strips			
			 REPUBLIC OF KENYA MINISTRY OF ROADS AND TRANSPORT P.O. BOX 30260-00100 NAIROBI				DRAWING NO.: WSCM/85/2/01			
								Date: Jan. 2024	Scale: N.T.S.	Sheet No.: 1/1